


DWG LOCATION -- \\NACAD\DWG\5\F037--HPER\FM MASTER DWG\SPACE DWG\5\F037--F2.DWG

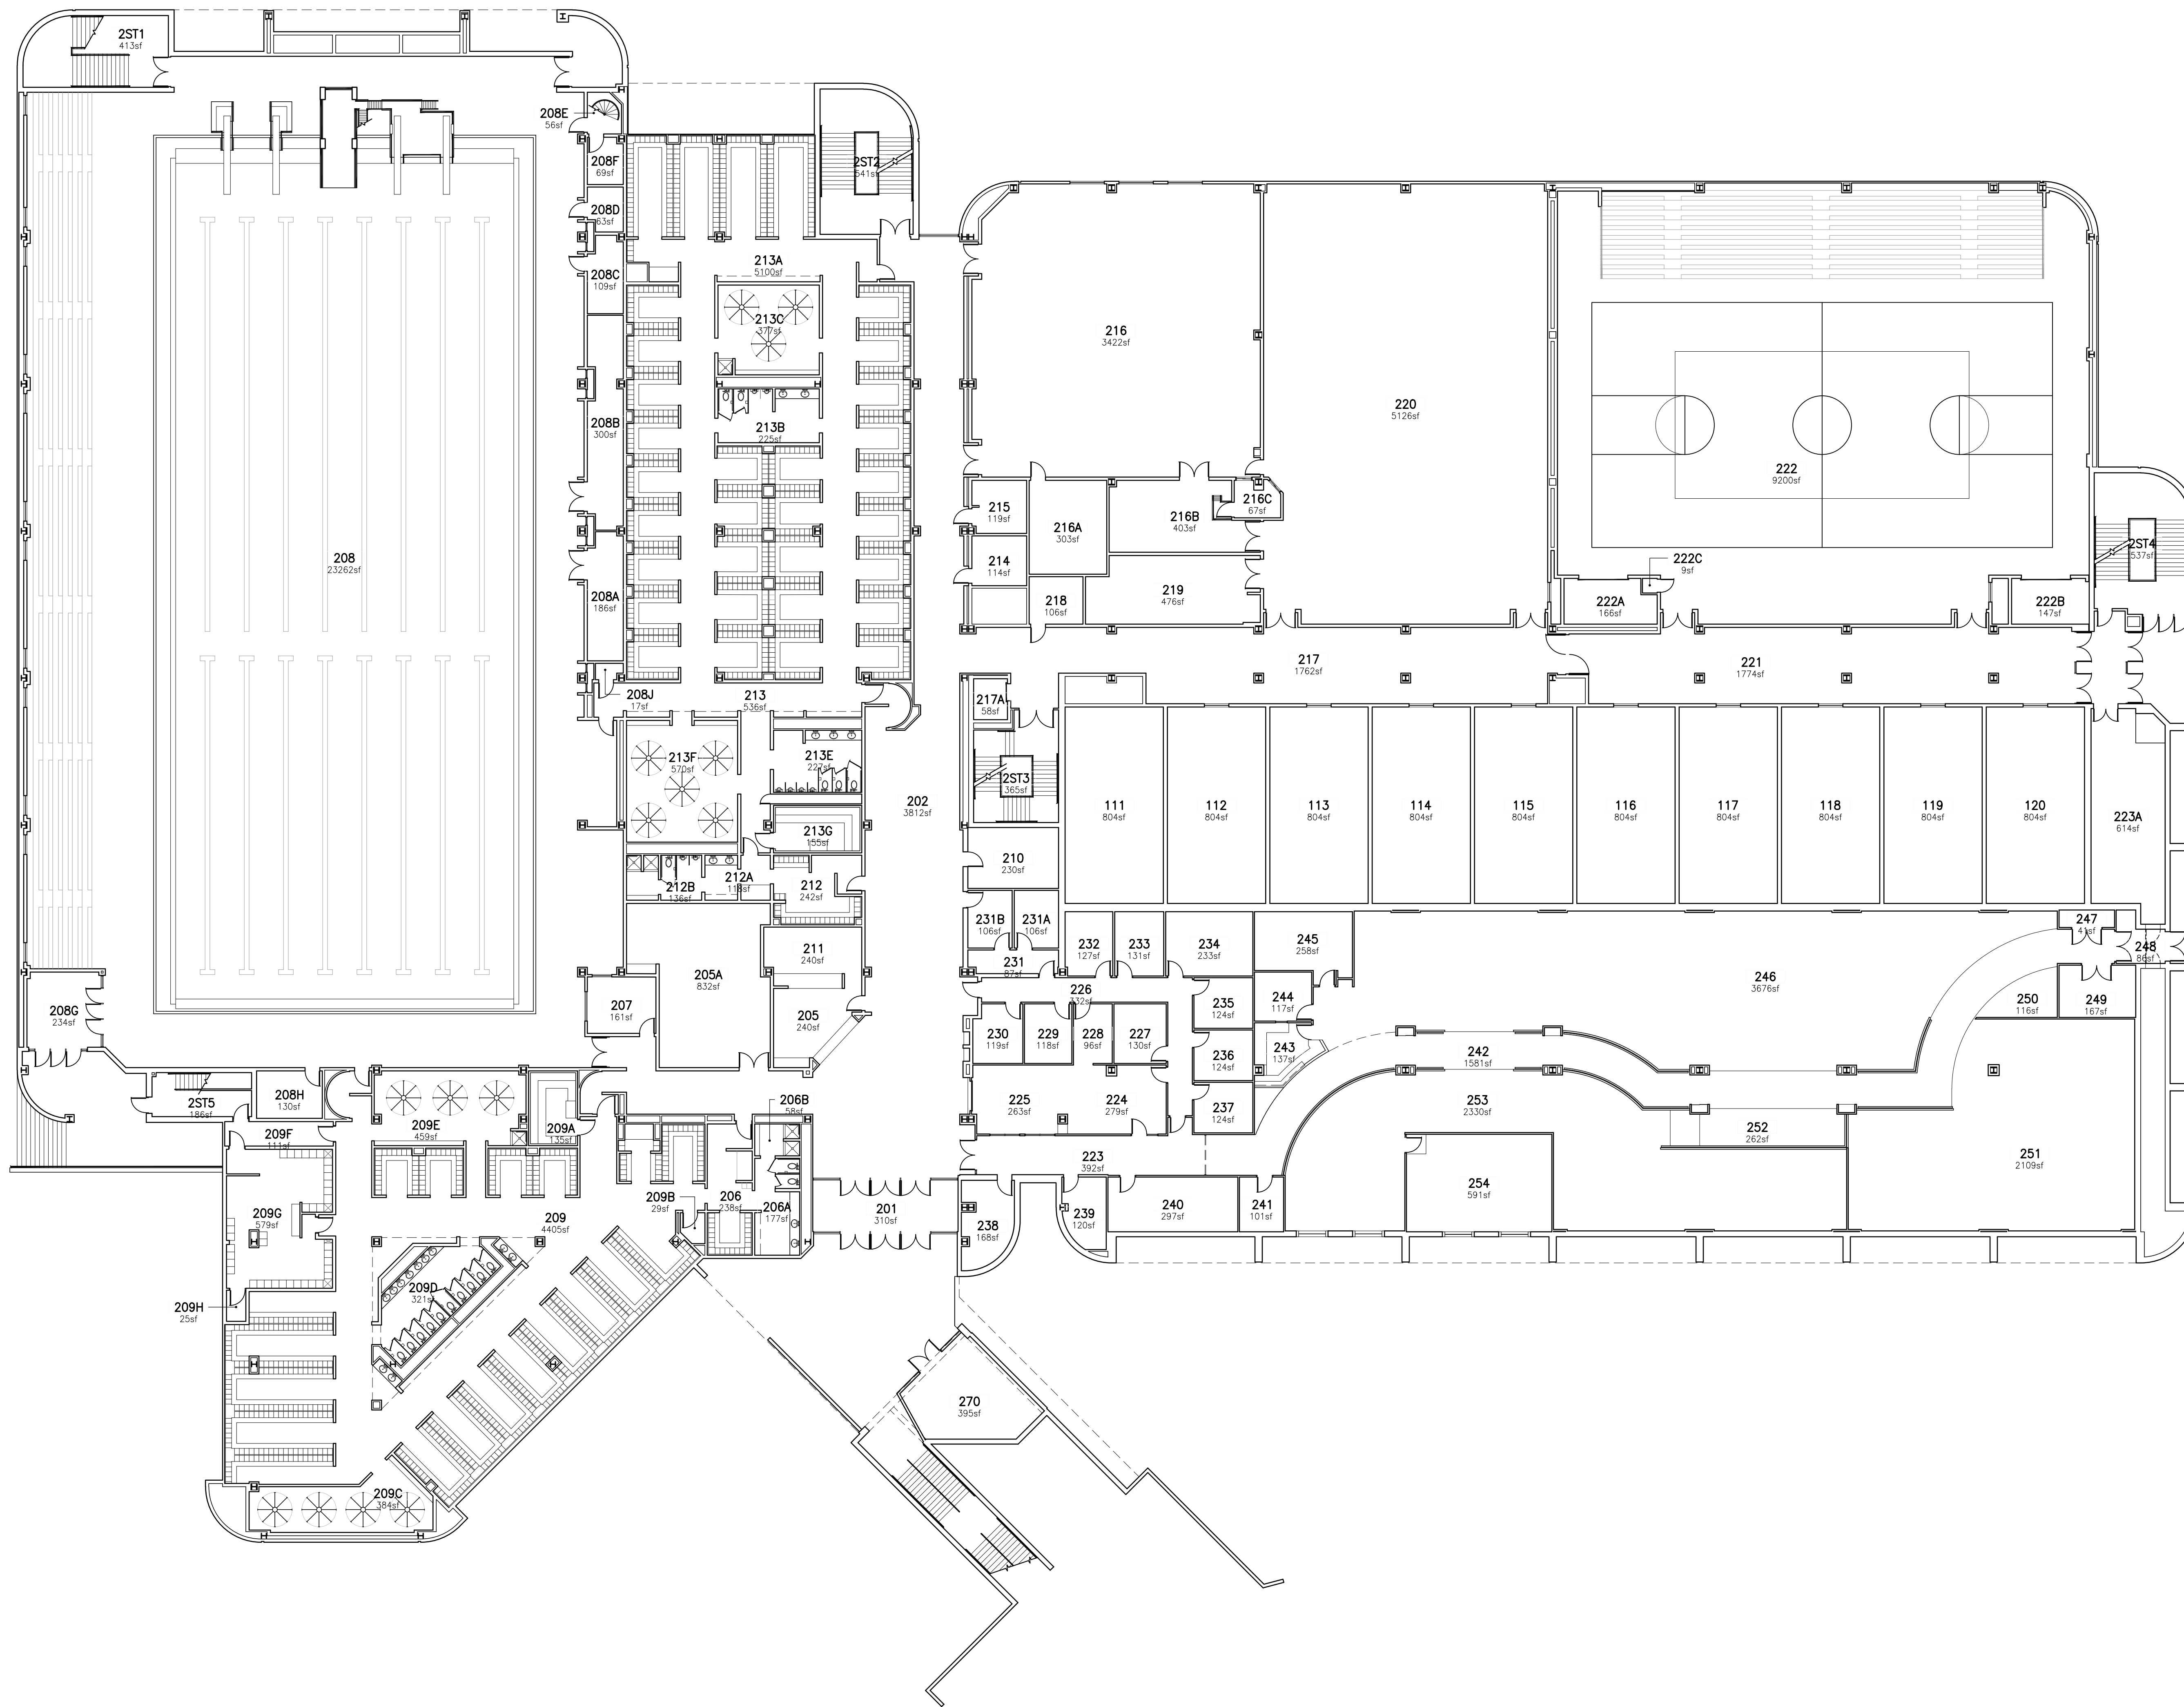


**SECOND FLOOR**  
 SCALE: 1/16" = 1'-0"

REVISIONS	
NO.	DATE

HPER - 22

TRH.CAD 06/15/2011

DESIGN & CONSTRUCTION SERVICES APPROVAL

FACILITIES MANAGEMENT APPROVAL


DEPARTMENTAL APPROVAL

MASTER SPACE DWG'S -- FLR PLAN


HPER



SP2

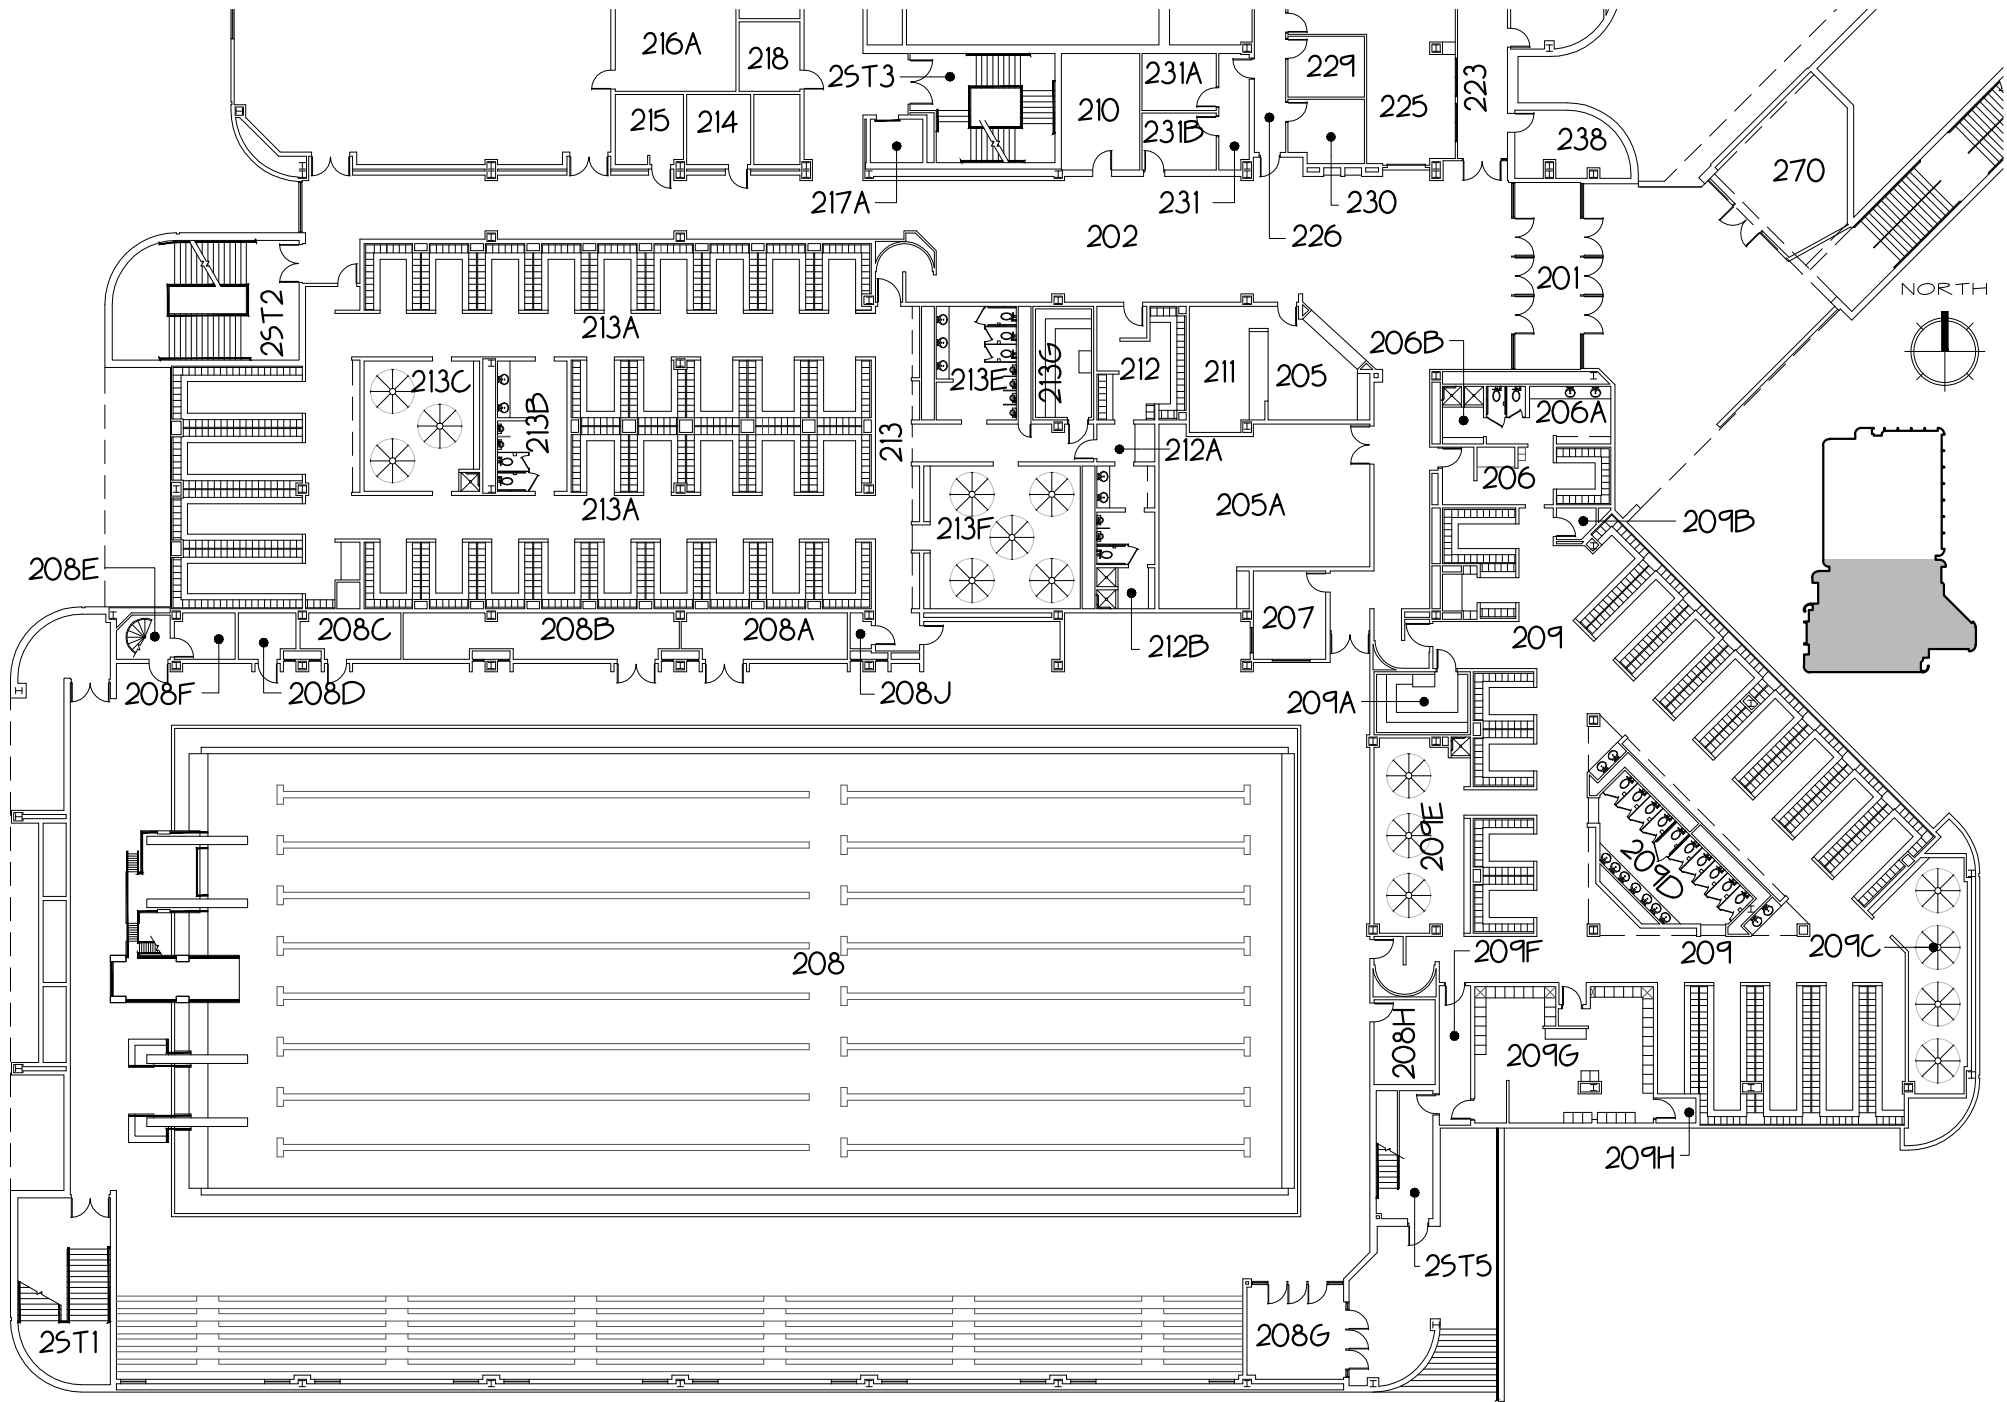

HPER -- SECOND FLR

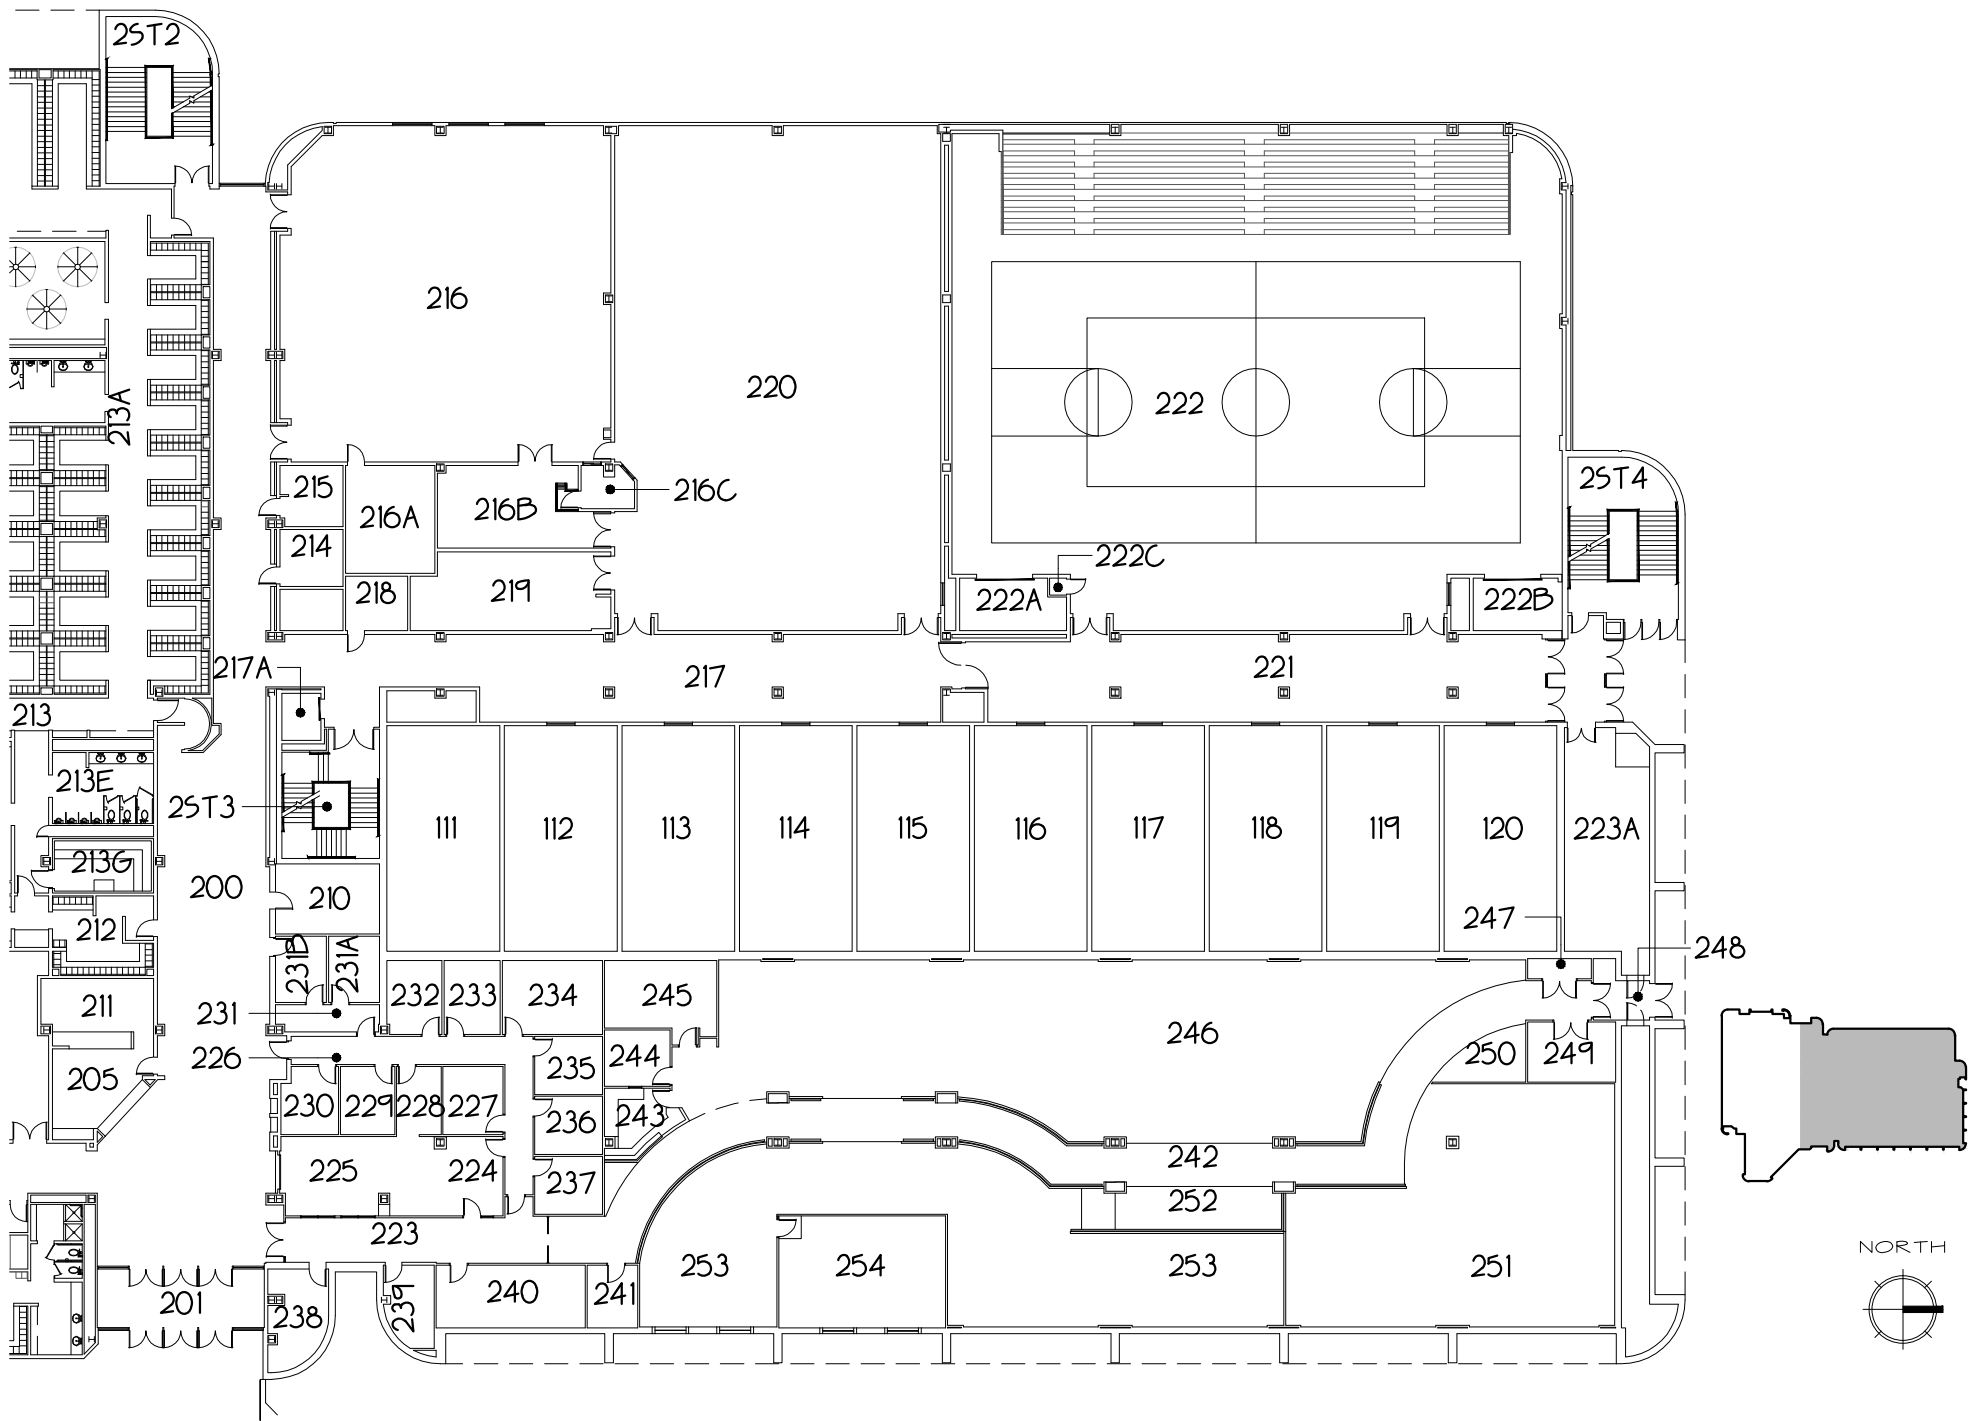

# HPER -- SECOND FLR